


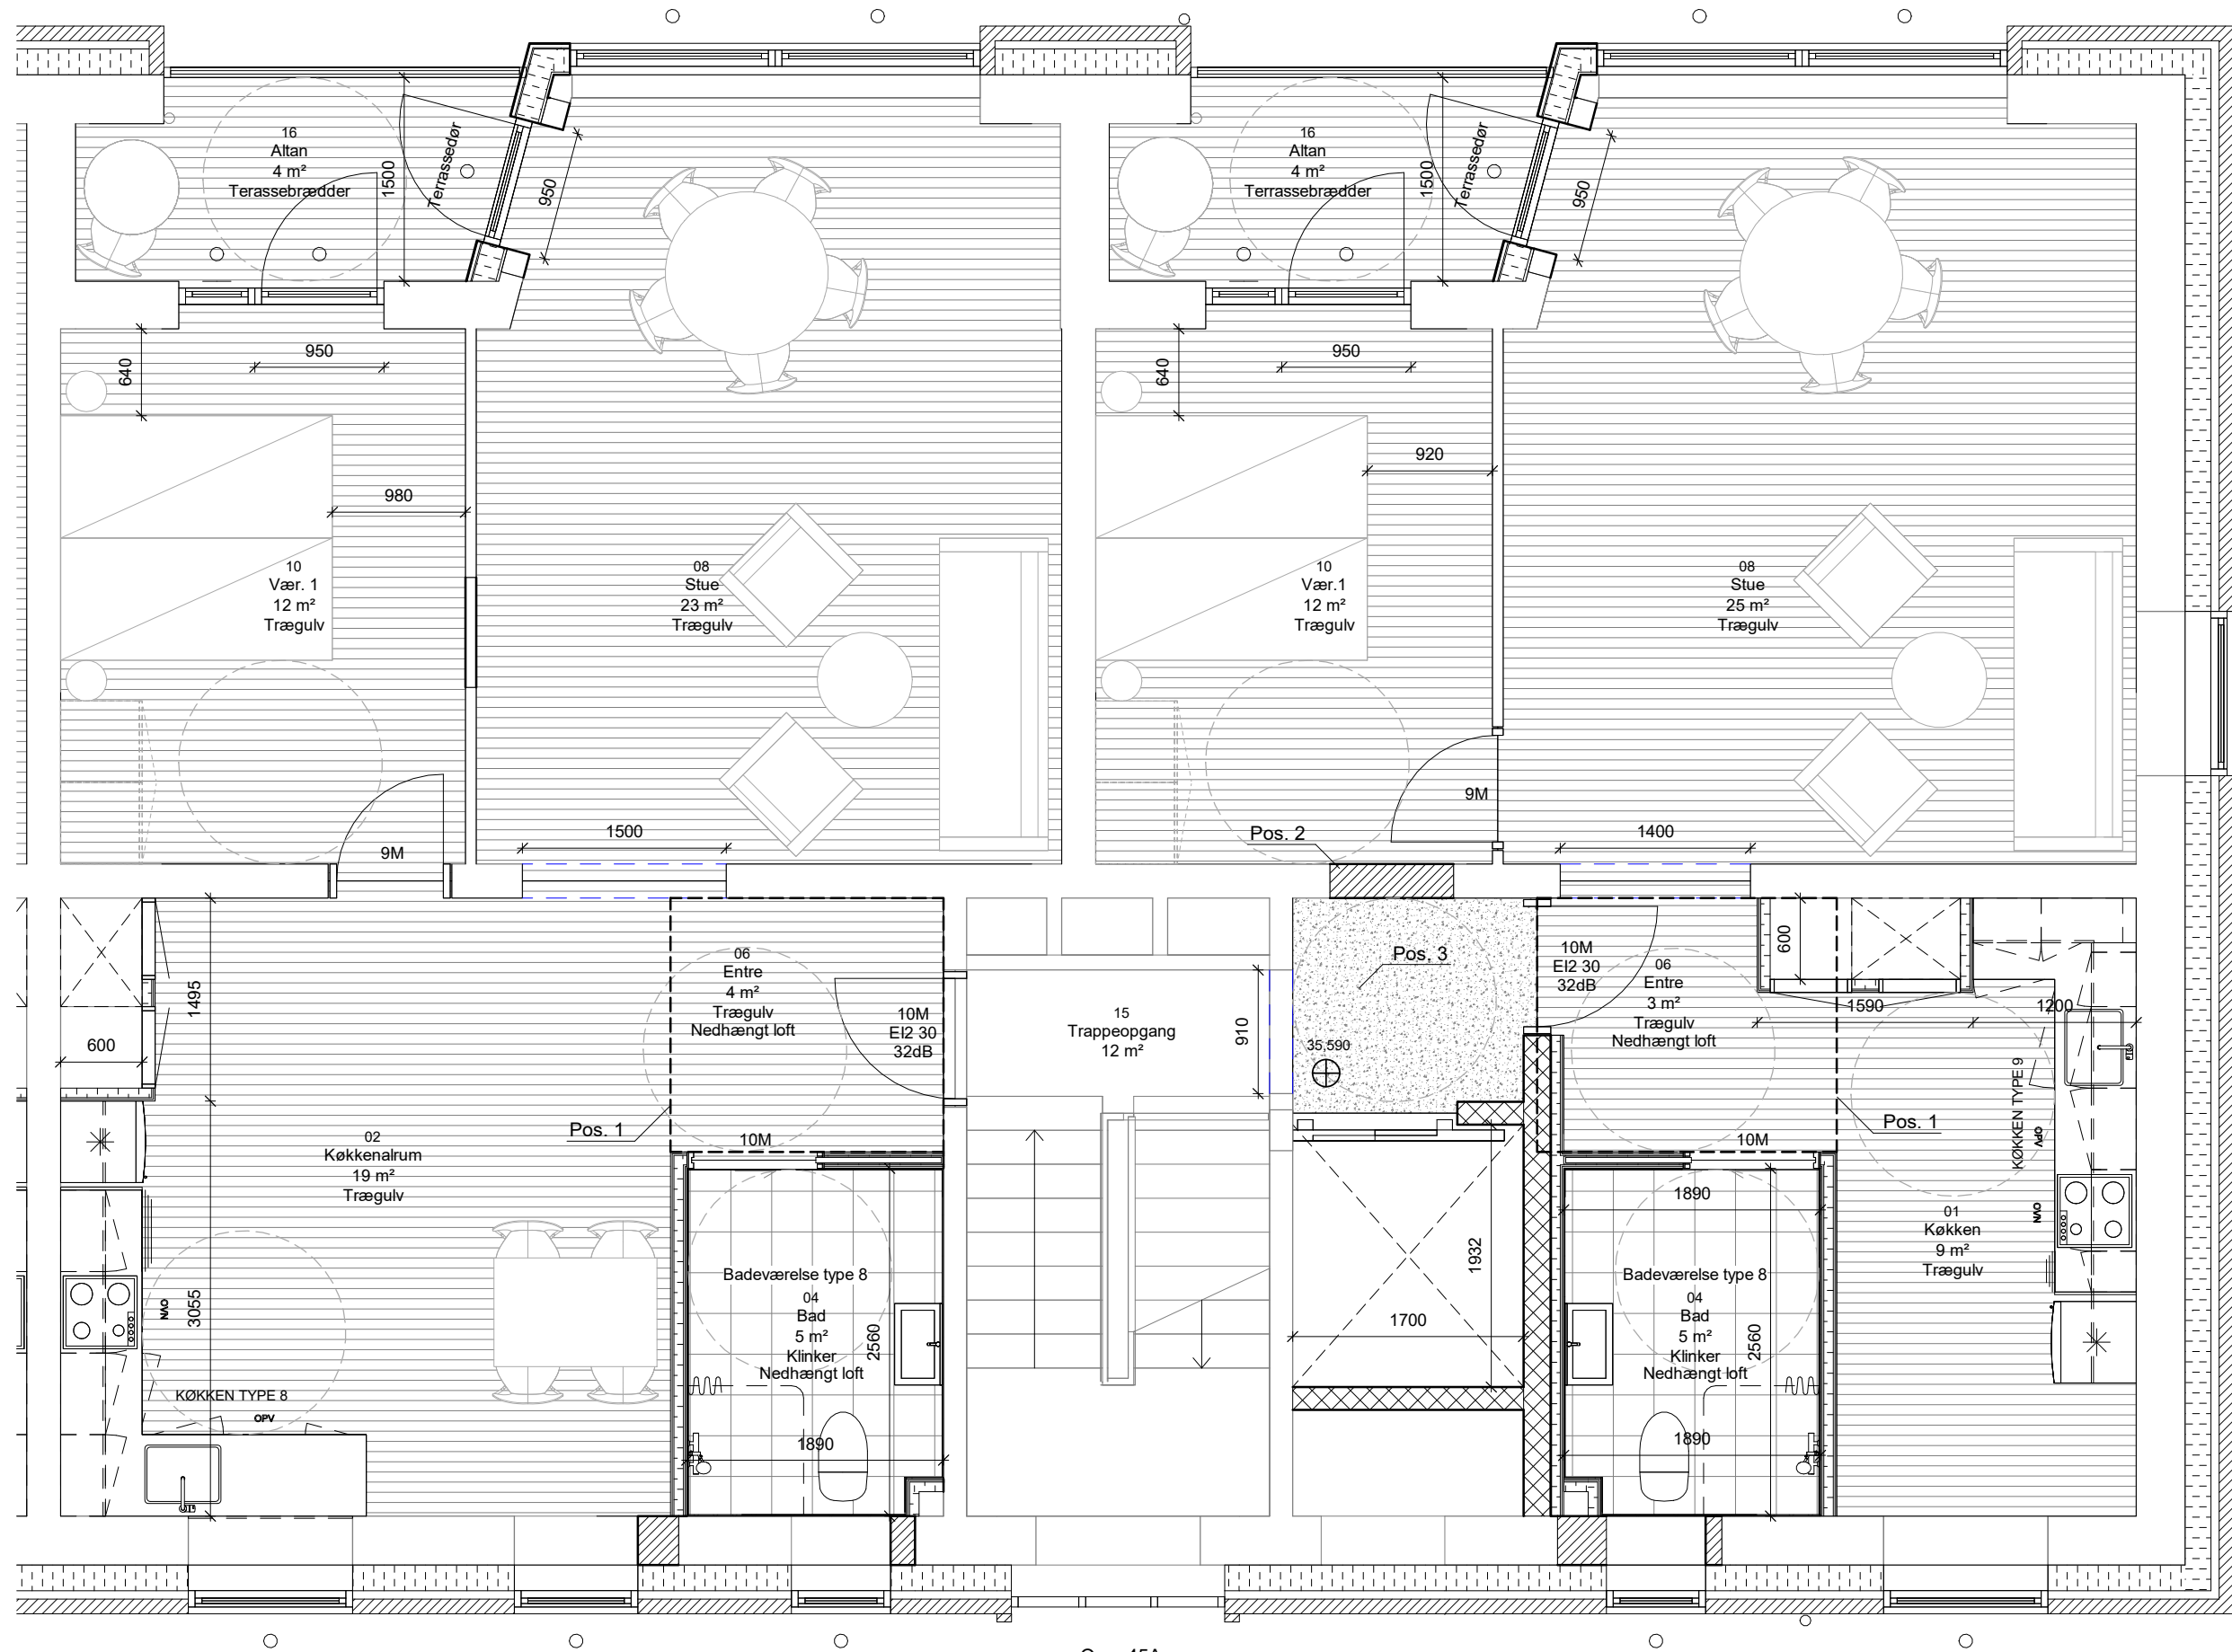


Opg. 45A

**Henning
Larsen**
RAMBOLL
COA

BF Kronjylland - Afd. 27 Skansegaarden Vorup
St., 1. og 2. sal - Indretning
Bøsbrovej 45A

SCALE : 1:50
DATE : 29.09.2023
DRAWN : MO
CHECKED : ES
APPROVED : TH
FORMAT : A1
DRAWING NO. : K01_L8A_164
REV.:

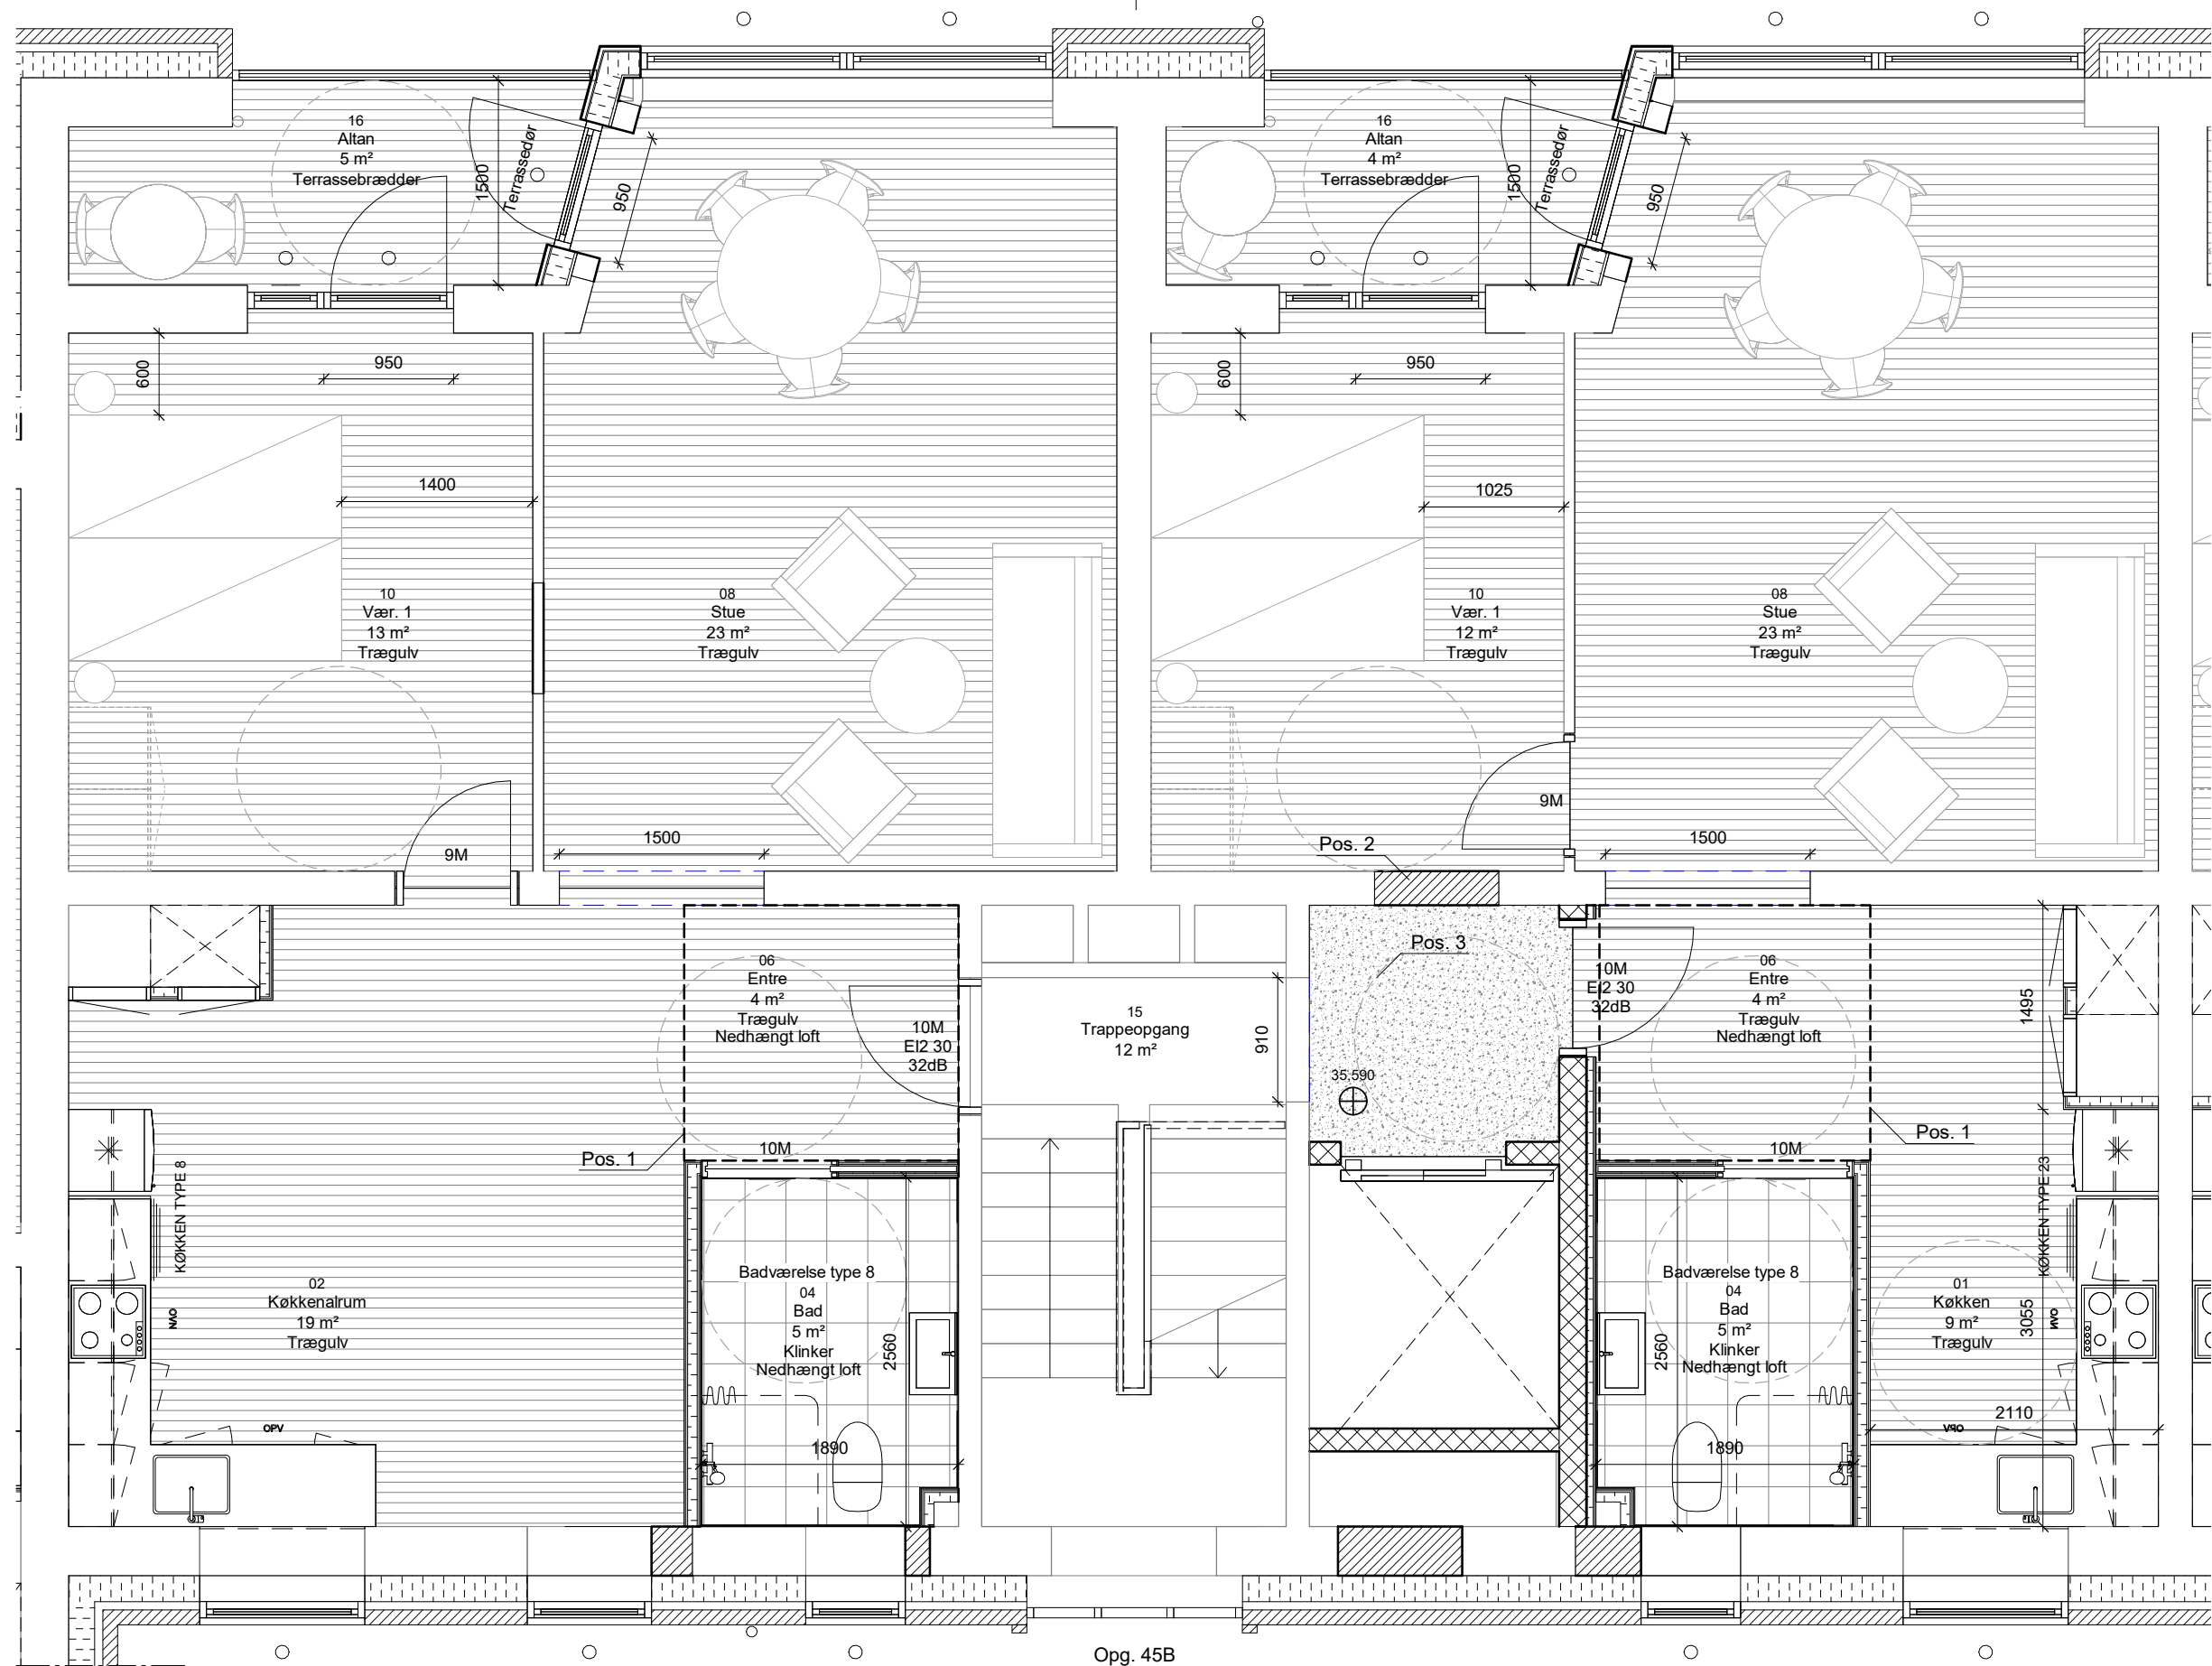

Opg. 45B

**Henning
Larsen**
RAMBOLL
COA

BF Kronjylland - Afd. 27 Skansegaarden Vorup
St.,1. og 2. sal - Indretning
Bøsbrovej 45B

SCALE : 1:50
DATE : 29.09.2023
DRAWN : MO
CHECKED : ES
APPROVED : TH
FORMAT : A1
DRAWING NO. :
REV.:
K01_L8A_154



Henning
Larsen —
RAMBOLL
COA

BF Kronjylland - Afd. 27 Skansegaarden Vorup
St., 1. og 2. sal - Indretning
Bøsbrovej 47A

SCALE : 1:50
DATE : 29.09.2023
DRAWN : MO
CHECKED : ES
APPROVED : TH
FORMAT : A1
DRAWING NO. : K01_L8A_144
REV.:



Henning
Larsen —
RAMBOLL
COA

BF Kronjylland - Afd. 27 Skansegaarden Vorup
St., 1. og 2. sal - Indretning
Bøsbrovej 49A


SCALE : 1:50
DATE : 29.09.2023
DRAWN : MO
CHECKED : ES
APPROVED : TH
FORMAT : A1
DRAWING NO. : K01_L8B_164
REV.:



Henning
Larsen —
RAMBOLL
COA

BF Kronjylland - Afd. 27 Skansegaarden Vorup
St., 1. og 2. sal - Indretning
Bøsbrovej 49B

SCALE : 1:50
DATE : 29.09.2023
DRAWN : MO
CHECKED : ES
APPROVED : TH
FORMAT : A1
DRAWING NO. :
REV.:
K01_L8B_154

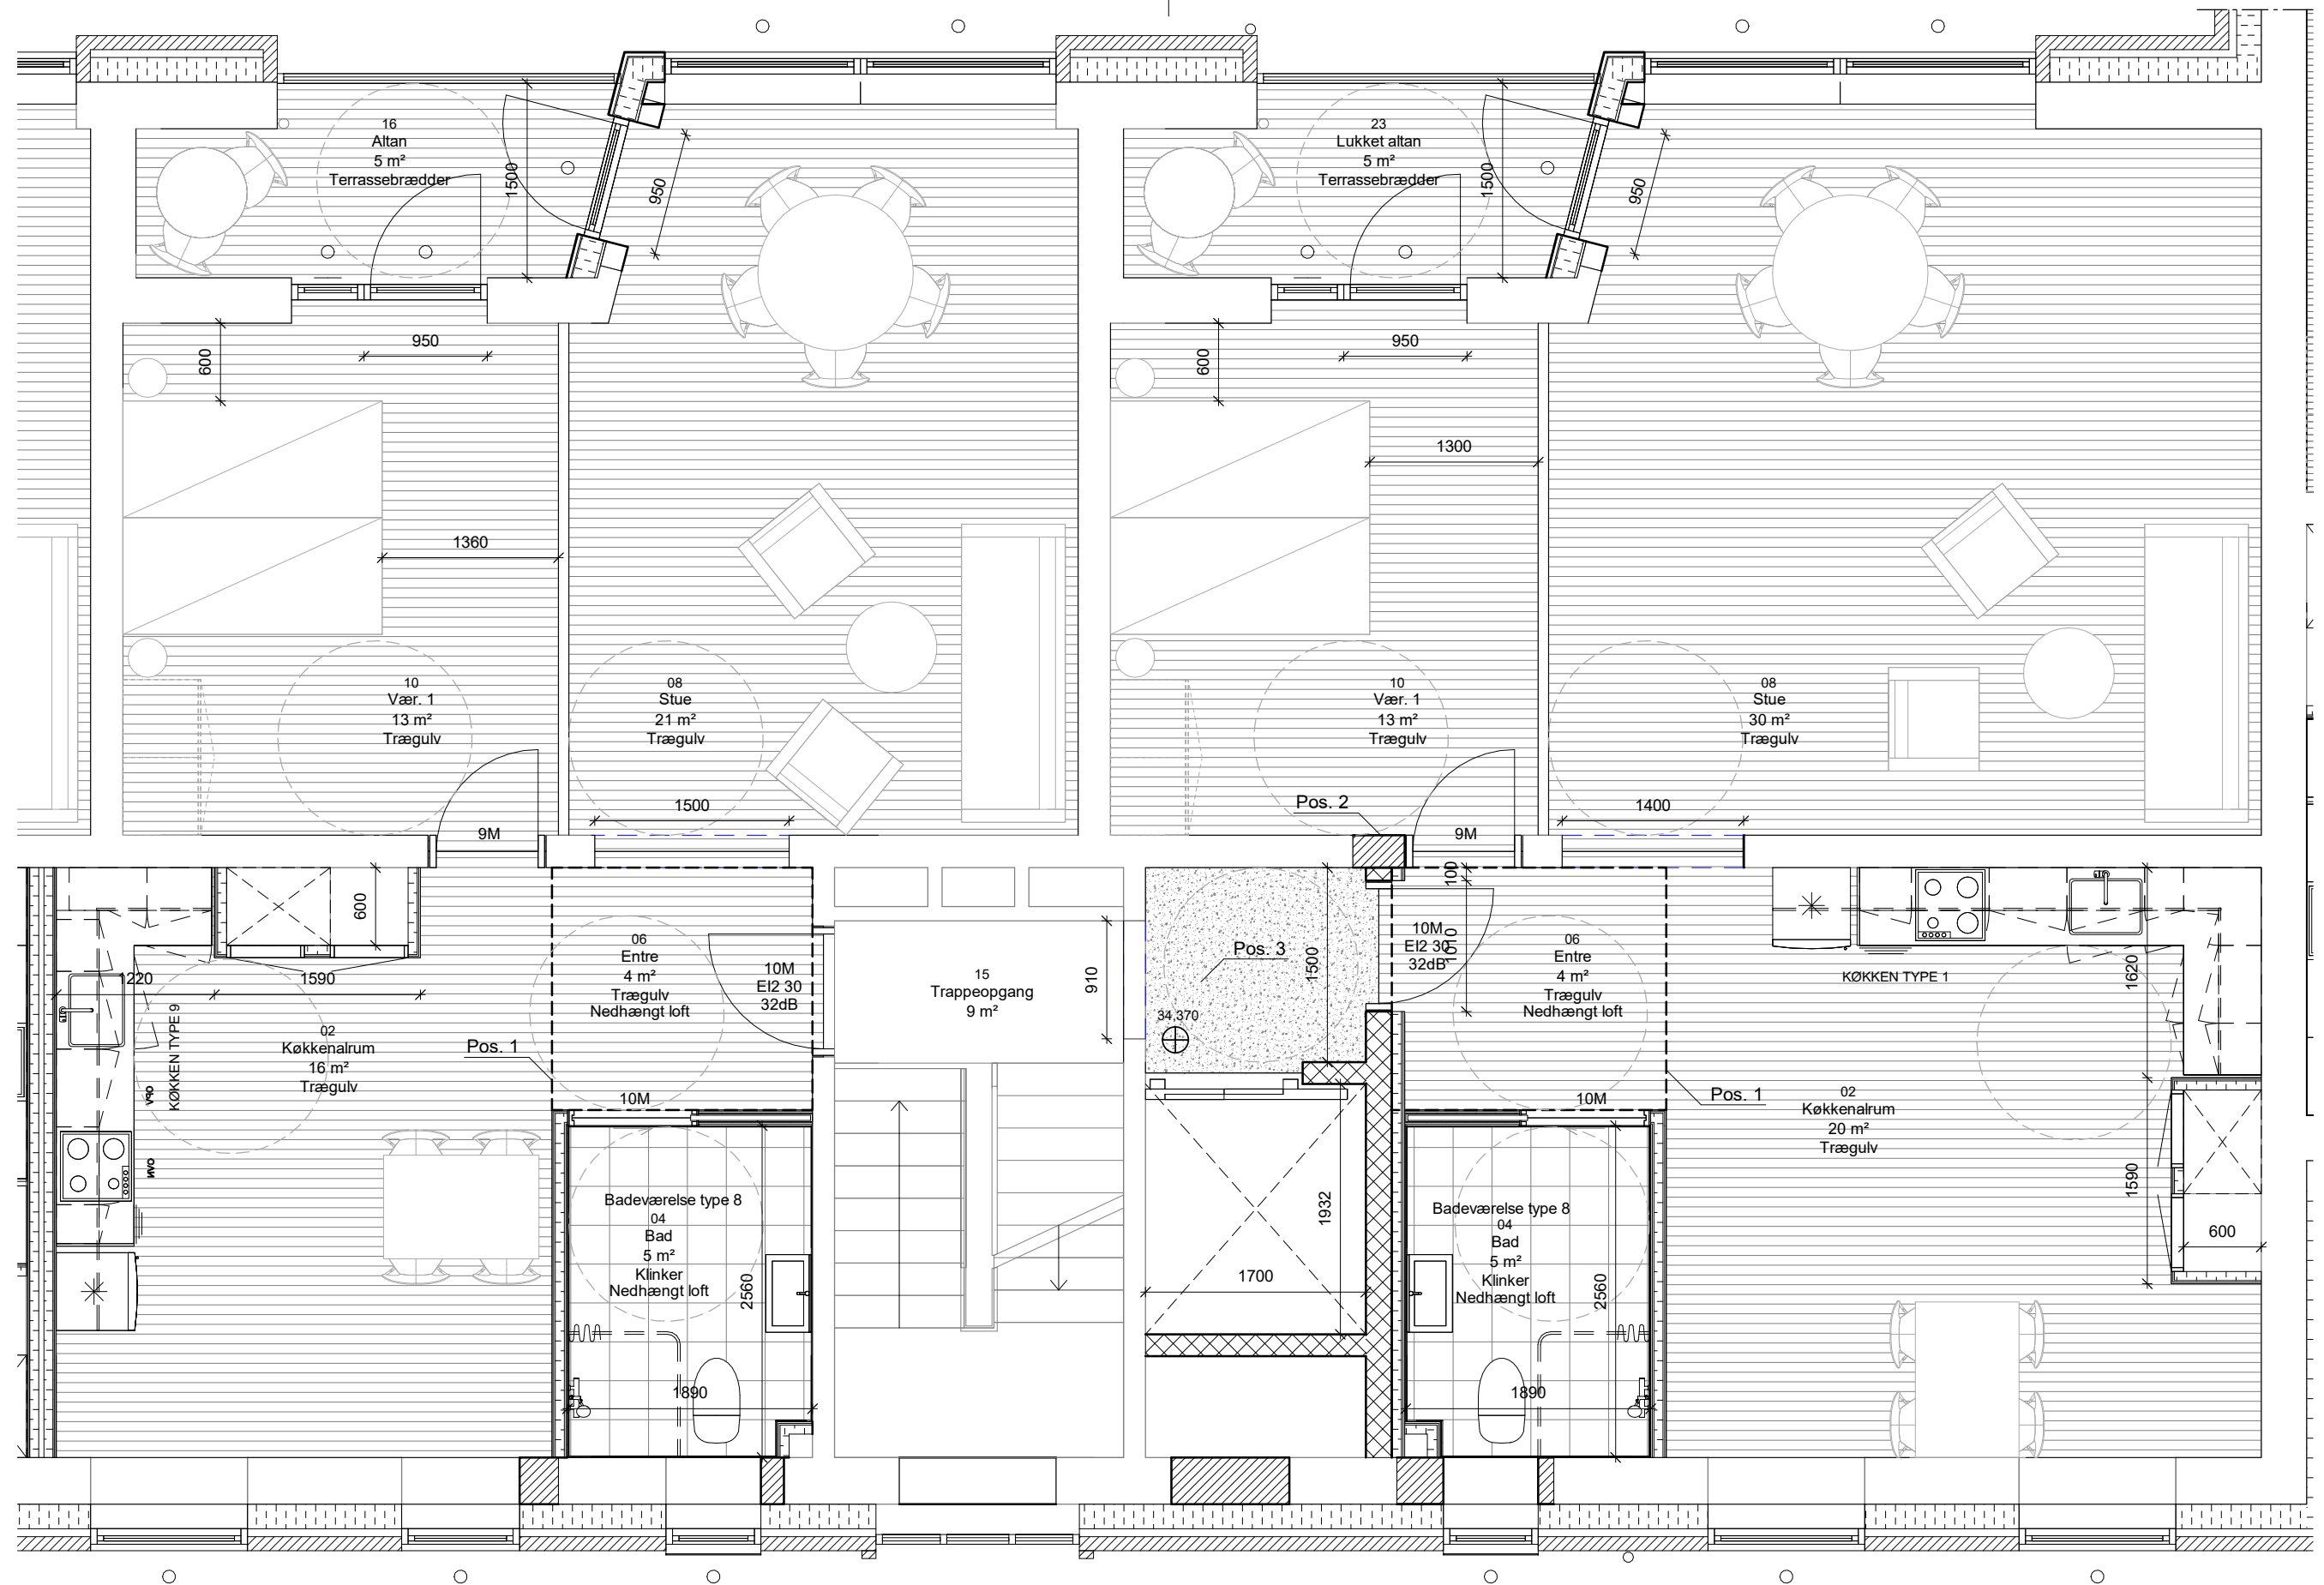

Opg. 51A

Henning
Larsen —
RAMBOLL
COA

BF Kronjylland - Afd. 27 Skansegaarden Vorup
St., 1. og 2. sal - Indretning
Bøsbrovej 51A

SCALE : 1:50
DATE : 29.09.2023
DRAWN : MO
CHECKED : ES
APPROVED : TH
FORMAT : A1
DRAWING NO. : K01_L8B_144
REV.:

